


- Notes:**
1. This drawing is for reference only.
  2. Not all pipe, valves, controls, etc. are shown.
  3. In the best interest of end user, a professional designer should be consulted for proper system installation and specifications.

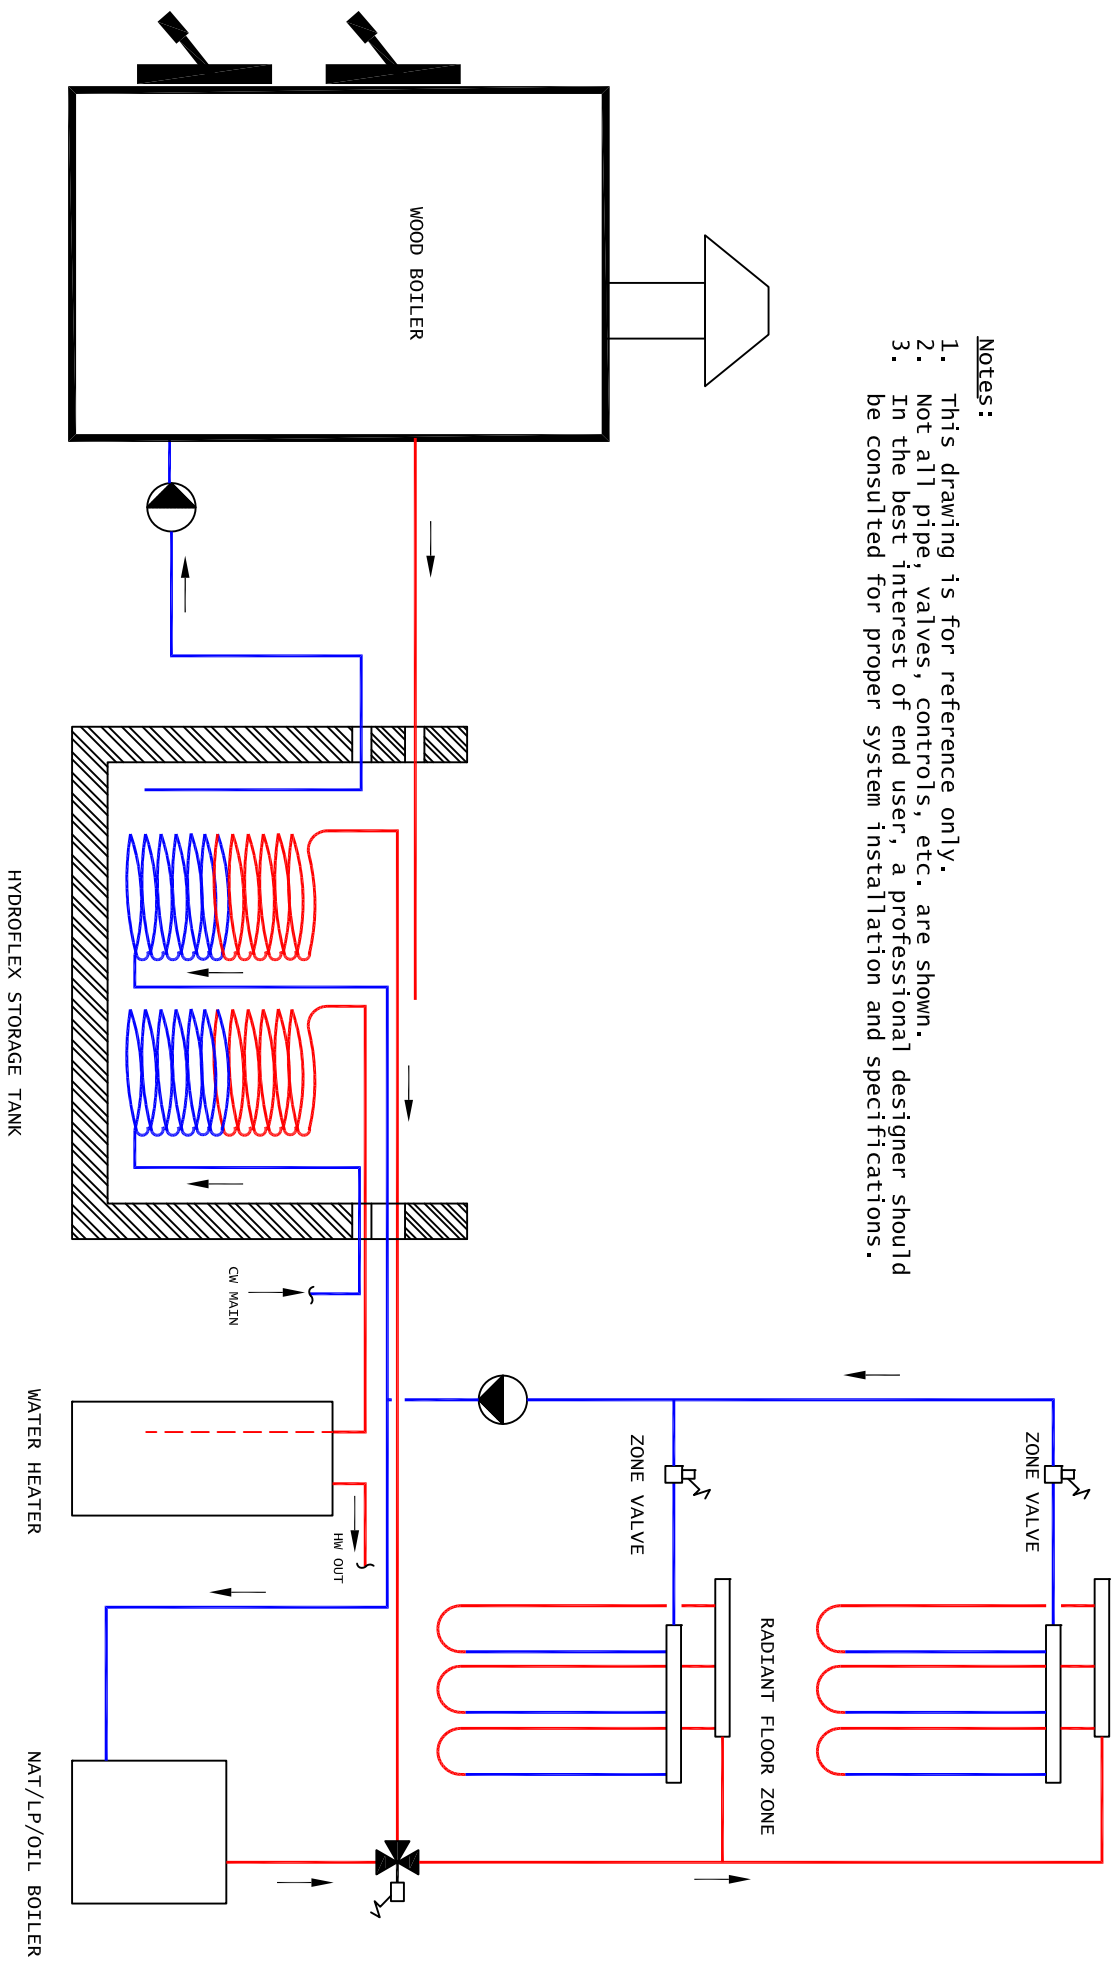

# RADIANT FLOOR HEATING and DOMESTIC HOT WATER